

**Legend**

- Contour Line  45.0
- Electricity Box
- Elect. Light Pole
- Electricity Pit
- Electricity Pole
- Fire Hydrant
- Gully Pit (Backstone) (GP-BS)
- Gully Pit (Centre of Grate) (GT)
- Inspection Opening
- Post
- Sewerage MH (SMH)
- Stormwater MH (SWMH)
- Comms Pit
- Tree
- Valve
- Water Meter
- Kerb Adaptor
- Gas
- Electrical
- Sewerage
- Water
- Stormwater
- Comms
- Crown of Road

SHC = Sewer House Connection  
 IL = Invert Level  
 SL = Surface Level


**Brisbane**  
 PO Box 3128 West End QLD 4101  
 Ph: 07 3118 0600  
[brisbane@dtsqld.com.au](mailto:brisbane@dtsqld.com.au)

**Mackay**  
 PO Box 11711, Mackay Caneland QLD 4740  
 Ph: 1300 278 783  
[mackay@dtsqld.com.au](mailto:mackay@dtsqld.com.au)

**Notes:**  
 The underground services have been compiled from a combination of field surveys and design. The accuracy of service alignments shown on this plan may vary depending on the source of the data. Pot holing should always be undertaken to verify the exact position prior to construction. Whilst all care has been taken to represent the location of all underground services, further services may exist.  
 Title boundaries were not marked at the time of survey and have been determined from the original survey plan dimensions only. For accurate locations of boundaries, an Identification survey is recommended.  
 Title Block 09-10-18

Real Property Description			
Lot 253 on SP298950			
Locality: Narangba			
Datum for Levels: PM52870 RL44.14 AHD Derived			
F Book - Magnet File	Drawn TKP	Scale 1:200 @ A4	Date 18/6/2019

Client:	APD Projects		
<b>Lot 253 Site Plan</b>			
Amity Narangba			
Surveyor JPS	Project No. BNE150725	Drawing No. S10316-A4 Sheet 3	Rev 0

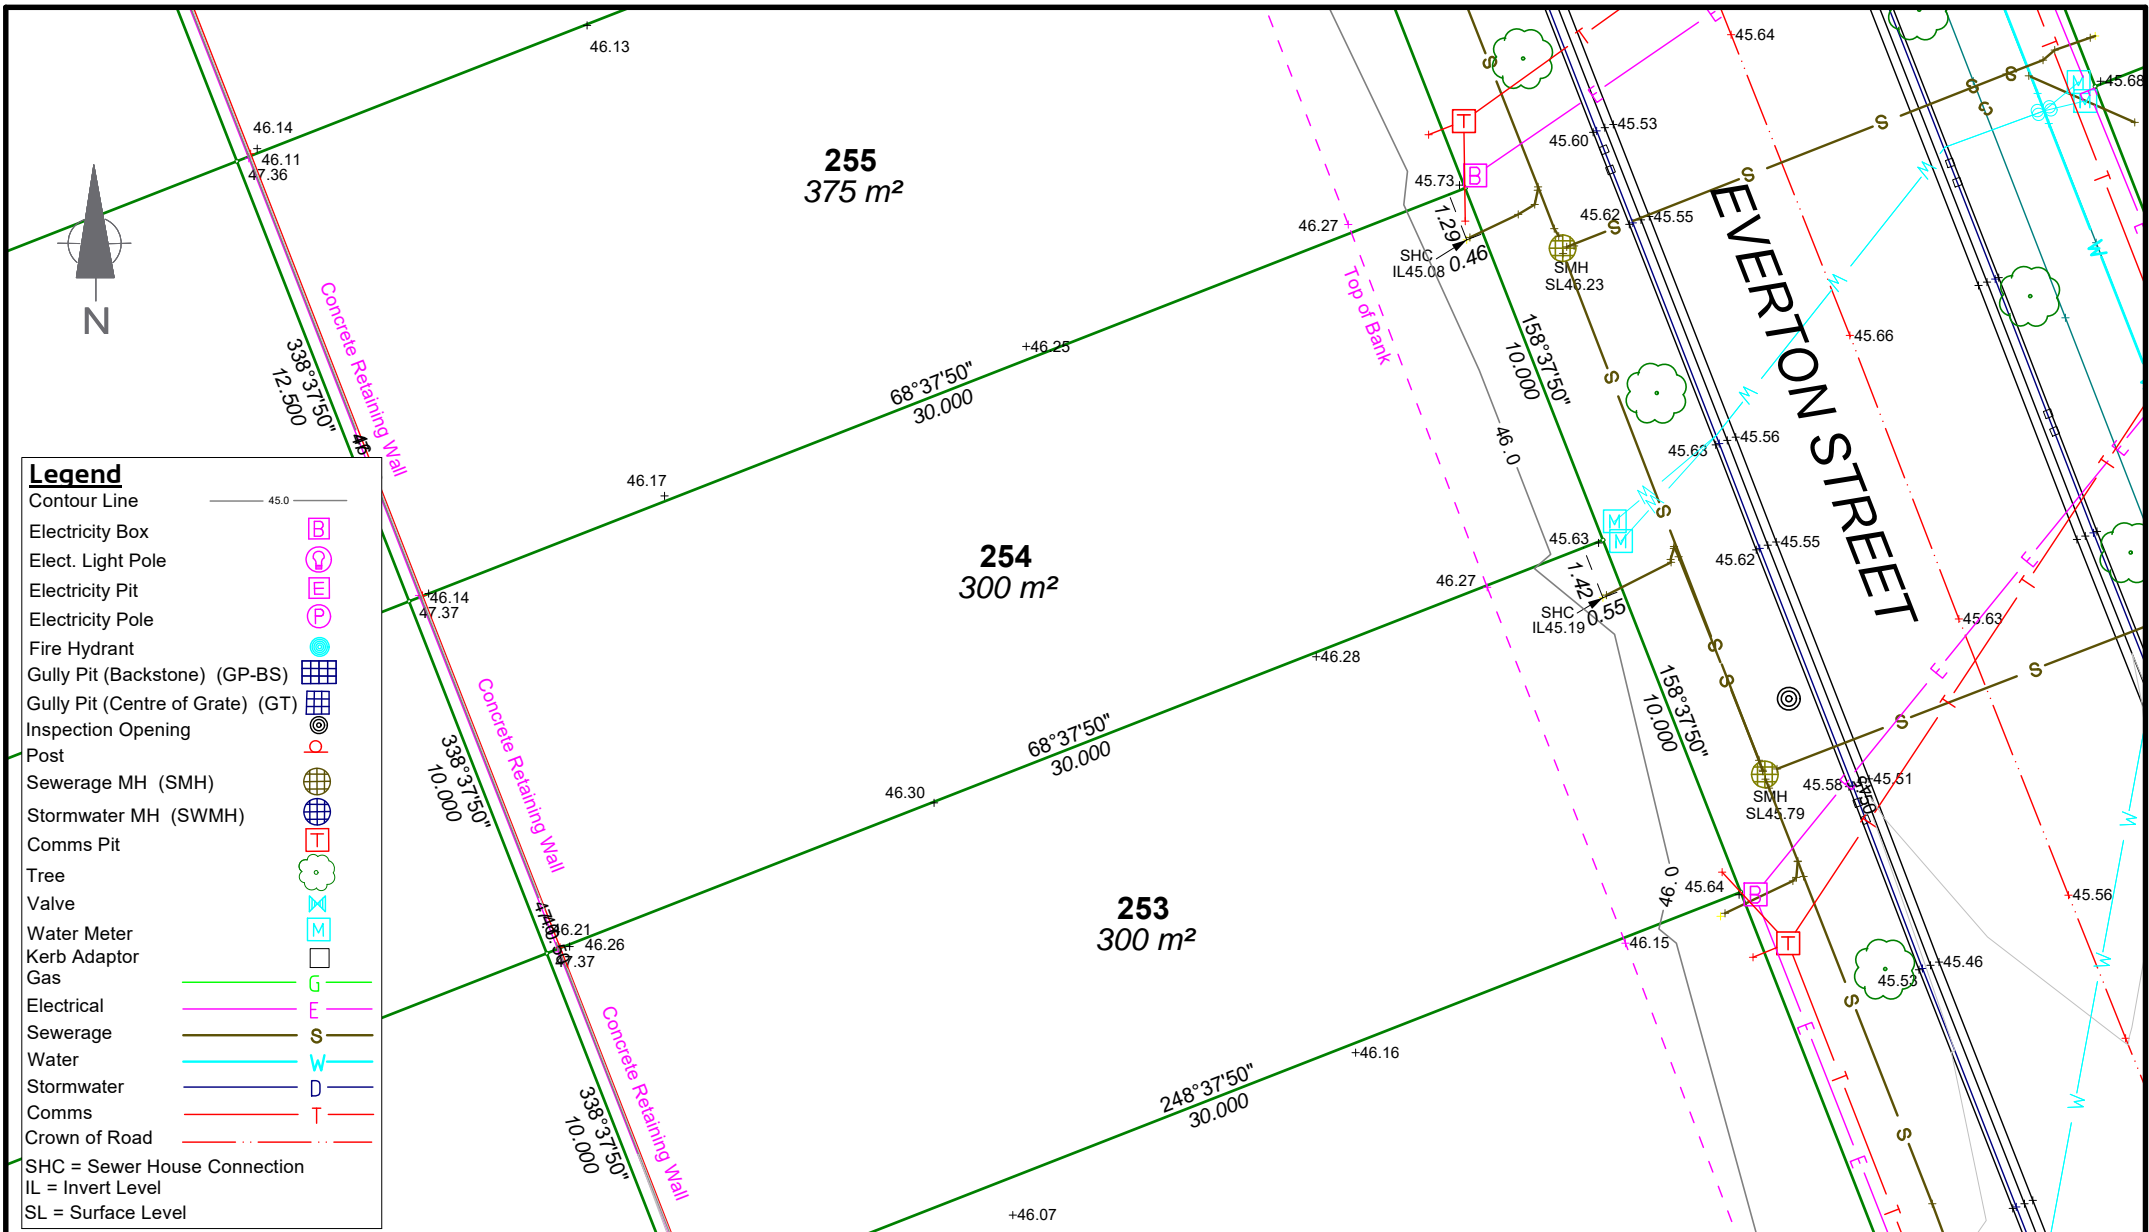

**Legend**

- Contour Line  45.0
- Electricity Box
- Elect. Light Pole
- Electricity Pit
- Electricity Pole
- Fire Hydrant
- Gully Pit (Backstone) (GP-BS)
- Gully Pit (Centre of Grate) (GT)
- Inspection Opening
- Post
- Sewerage MH (SMH)
- Stormwater MH (SWMH)
- Comms Pit
- Tree
- Valve
- Water Meter
- Kerb Adaptor
- Gas
- Electrical
- Sewerage
- Water
- Stormwater
- Comms
- Crown of Road

SHC = Sewer House Connection  
 IL = Invert Level  
 SL = Surface Level

**Brisbane** **Mackay**


PO Box 3128 West End QLD 4101 PO Box 11711, Mackay Caneland QLD 4740  
 Ph: 07 3118 0600 Ph: 1300 278 783  
[brisbane@dtsqld.com.au](mailto:brisbane@dtsqld.com.au) [mackay@dtsqld.com.au](mailto:mackay@dtsqld.com.au)

**Notes:**  
 The underground services have been compiled from a combination of field surveys and design.  
 The accuracy of service alignments shown on this plan may vary depending on the source of the data. Pot holing should always be undertaken to verify the exact position prior to construction. Whilst all care has been taken to represent the location of all underground services, further services may exist.  
 Title boundaries were not marked at the time of survey and have been determined from the original survey plan dimensions only. For accurate locations of boundaries, an Identification survey is recommended.  
 Title Block 09-10-18

**Real Property Description**  
 Lot 254 on SP298950  
 Locality: Narangba  
 Datum for Levels: PM52870 RL44.14 AHD Derived

F Book - Magnet File	Drawn TKP	Scale 1:200 @ A4	Date 18/6/2019
----------------------------	--------------	---------------------	-------------------

Client: APD Projects	
<b>Lot 254 Site Plan</b>	
Amity Narangba	
Surveyor JPS	Project No. BNE150725
Drawing No. S10316-A4 Sheet 4	Rev 0

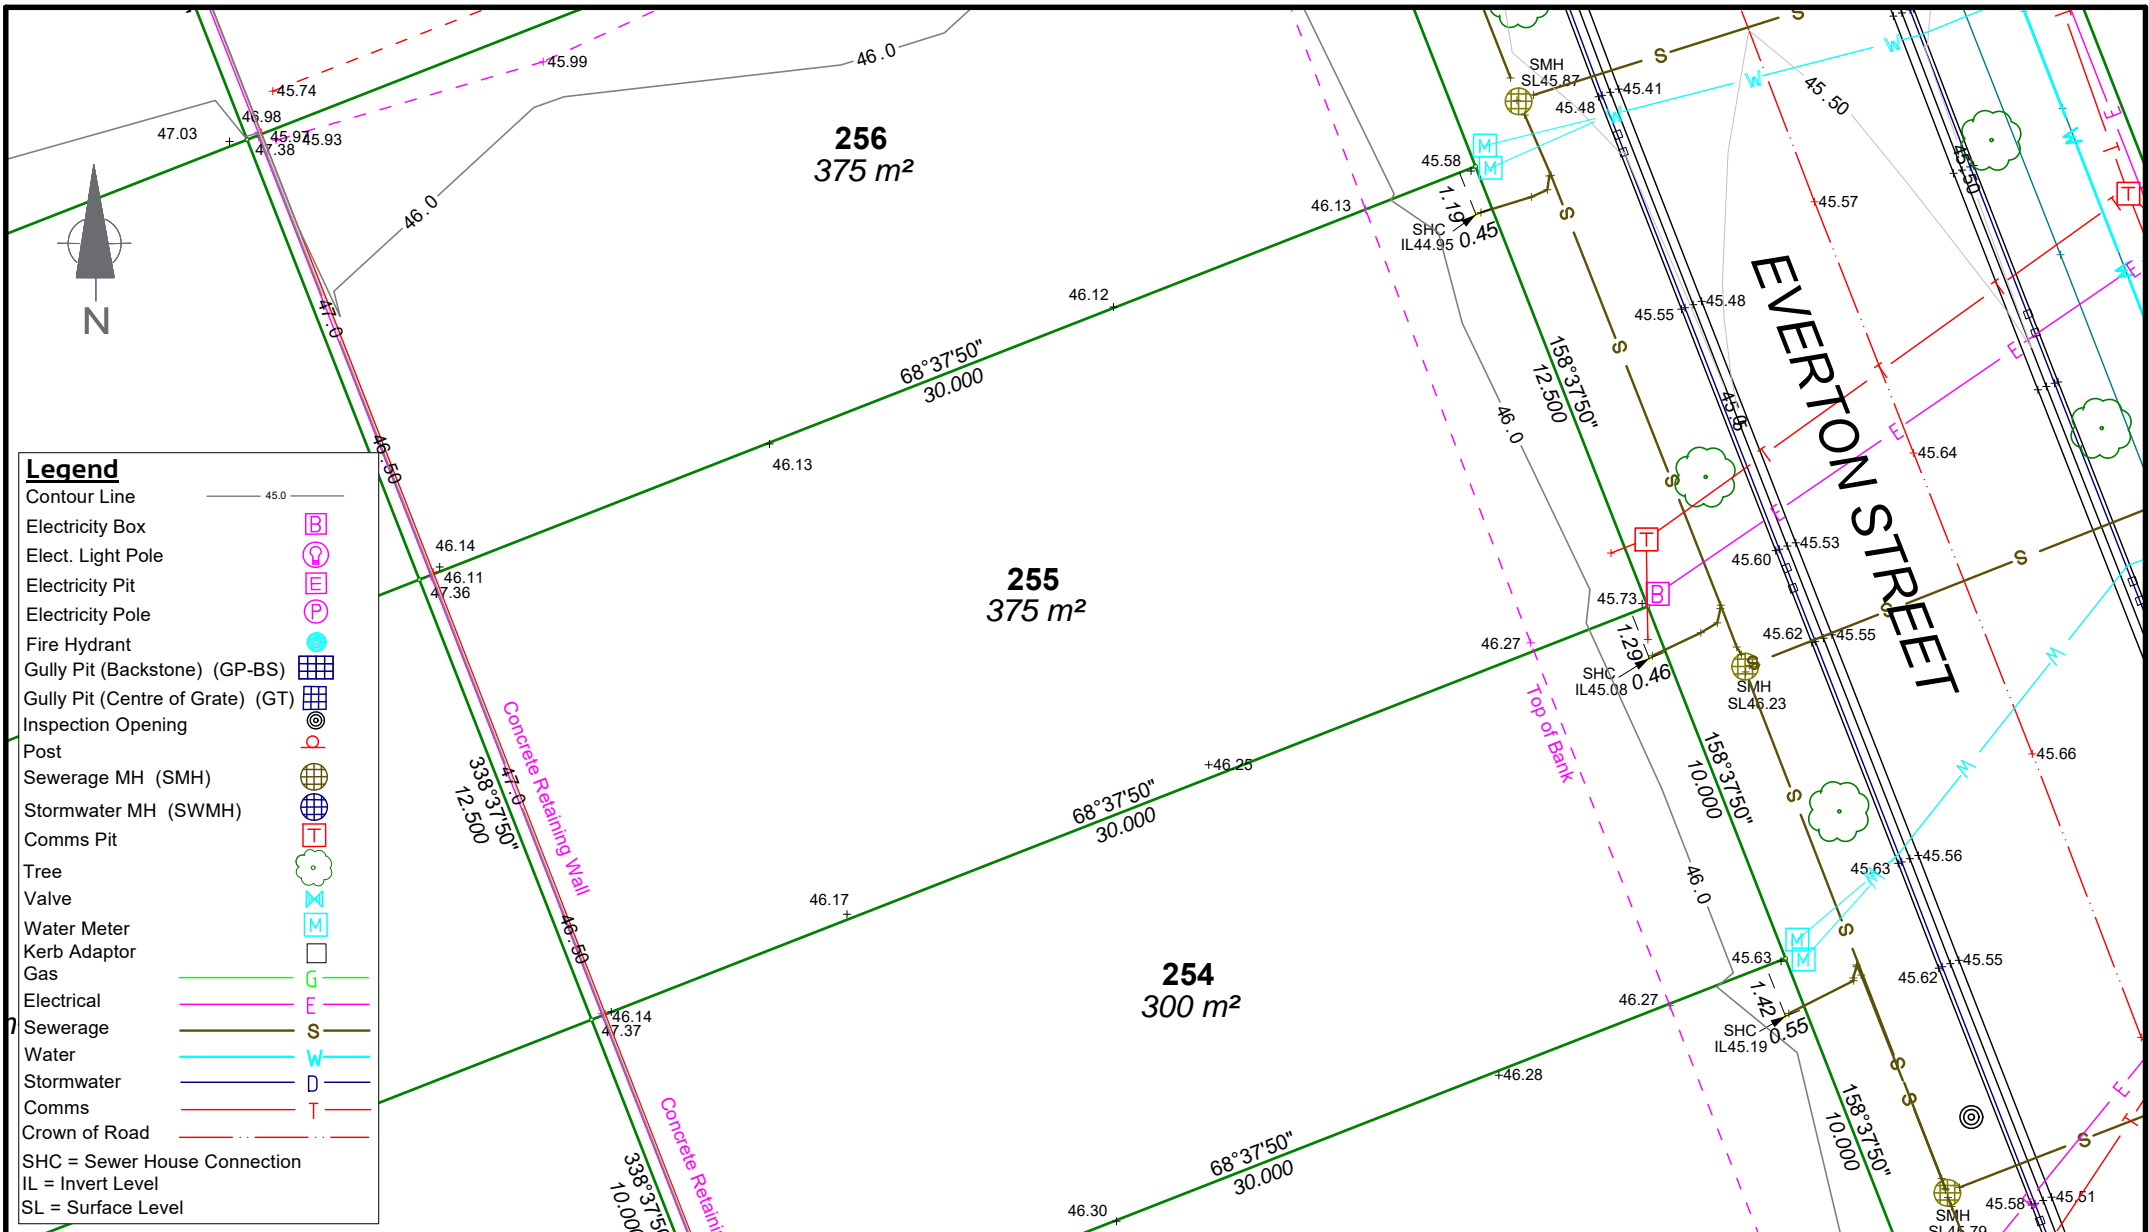

**Legend**

- Contour Line — 45.0
- Electricity Box □
- Elect. Light Pole ⊕
- Electricity Pit ⊖
- Electricity Pole P
- Fire Hydrant ⊕
- Gully Pit (Backstone) (GP-BS) ⊞
- Gully Pit (Centre of Grate) (GT) ⊞
- Inspection Opening ⊙
- Post ⊙
- Sewerage MH (SMH) ⊕
- Stormwater MH (SWMH) ⊕
- Comms Pit ⊞
- Tree ⊙
- Valve ⊕
- Water Meter M
- Kerb Adaptor □
- Gas —
- Electrical —
- Sewerage —
- Water —
- Stormwater —
- Comms —
- Crown of Road - - -

SHC = Sewer House Connection  
 IL = Invert Level  
 SL = Surface Level



**dts** urban planning, surveying & development

**Brisbane** PO Box 3128 West End QLD 4101 Ph: 07 3118 0600 [brisbane@dtsqld.com.au](mailto:brisbane@dtsqld.com.au)

**Mackay** PO Box 11711, Mackay Caneland QLD 4740 Ph: 1300 278 783 [mackay@dtsqld.com.au](mailto:mackay@dtsqld.com.au)

**Notes:**  
 The underground services have been compiled from a combination of field surveys and design. The accuracy of service alignments shown on this plan may vary depending on the source of the data. Pot holing should always be undertaken to verify the exact position prior to construction. Whilst all care has been taken to represent the location of all underground services, further services may exist.  
 Title boundaries were not marked at the time of survey and have been determined from the original survey plan dimensions only. For accurate locations of boundaries, an Identification survey is recommended.  
 Title Block 09-10-18

Real Property Description			
Lot 255 on SP298950			
Locality: Narangba			
Datum for Levels: PM52870 RL44.14 AHD Derived			
F Book - Magnet File	Drawn TKP	Scale 1:200 @ A4	Date 18/6/2019

Client: APD Projects	
<b>Lot 255 Site Plan</b>	
Amity Narangba	
Surveyor JPS	Project No. BNE150725
Drawing No. S10316-A4 Sheet 5	Rev 0