

DISCLOSURE PLAN PROPOSED LOT 75

This plan is to be read in conjunction with the disclosure statement prepared for this lot.

Cancelling part of Lot 1007 on SP298953
Locality of Narangba

1. These notes form an integral part of this plan. No part of this plan may be reproduced without these notes being included.
2. All dimensions and areas shown are subject to final survey and relevant local authority approval.
3. This plan has been prepared for issue to a buyer as a disclosure plan under the Land Sales Act 1984. It is not to be used for any other purpose.
4. Levels and contours shown on this plan are not to be used for building design or construction; a topographical survey of the site is required.
5. Any engineering detail (retaining walls, etc.) shown on this plan is indicative only and subject to construction and relevant local authority approval.
6. For further detail regarding services, facilities and features which may have relevance to the proposed lot, reference should be made to the Development Application approval conditions, the approved operational works drawings and current engineering drawings.

Contour Interval – 0.25 metre

— Design Contours



Compaction of fill will be done in accordance with Australian Standard AS 3798–2007, under Level I inspection and testing by the nominated Geotechnical Inspection and Testing Authority.

x 0.1 Cut/Fill, calculated between design and existing surface contours


Area to be Cut, as supplied by RMA Engineers

Area to be Filled, as supplied by RMA Engineers

Lot levels and earthworks derived from Engineering Drawings.

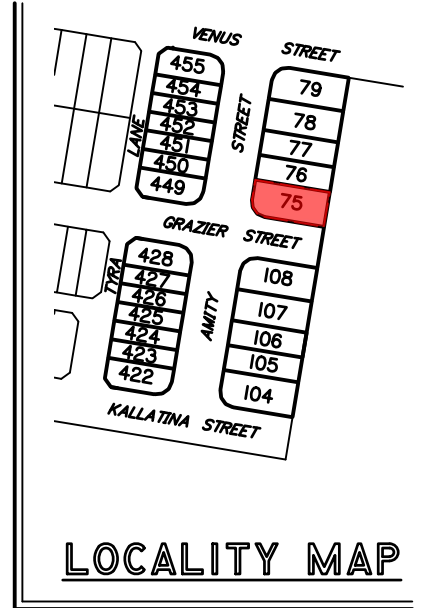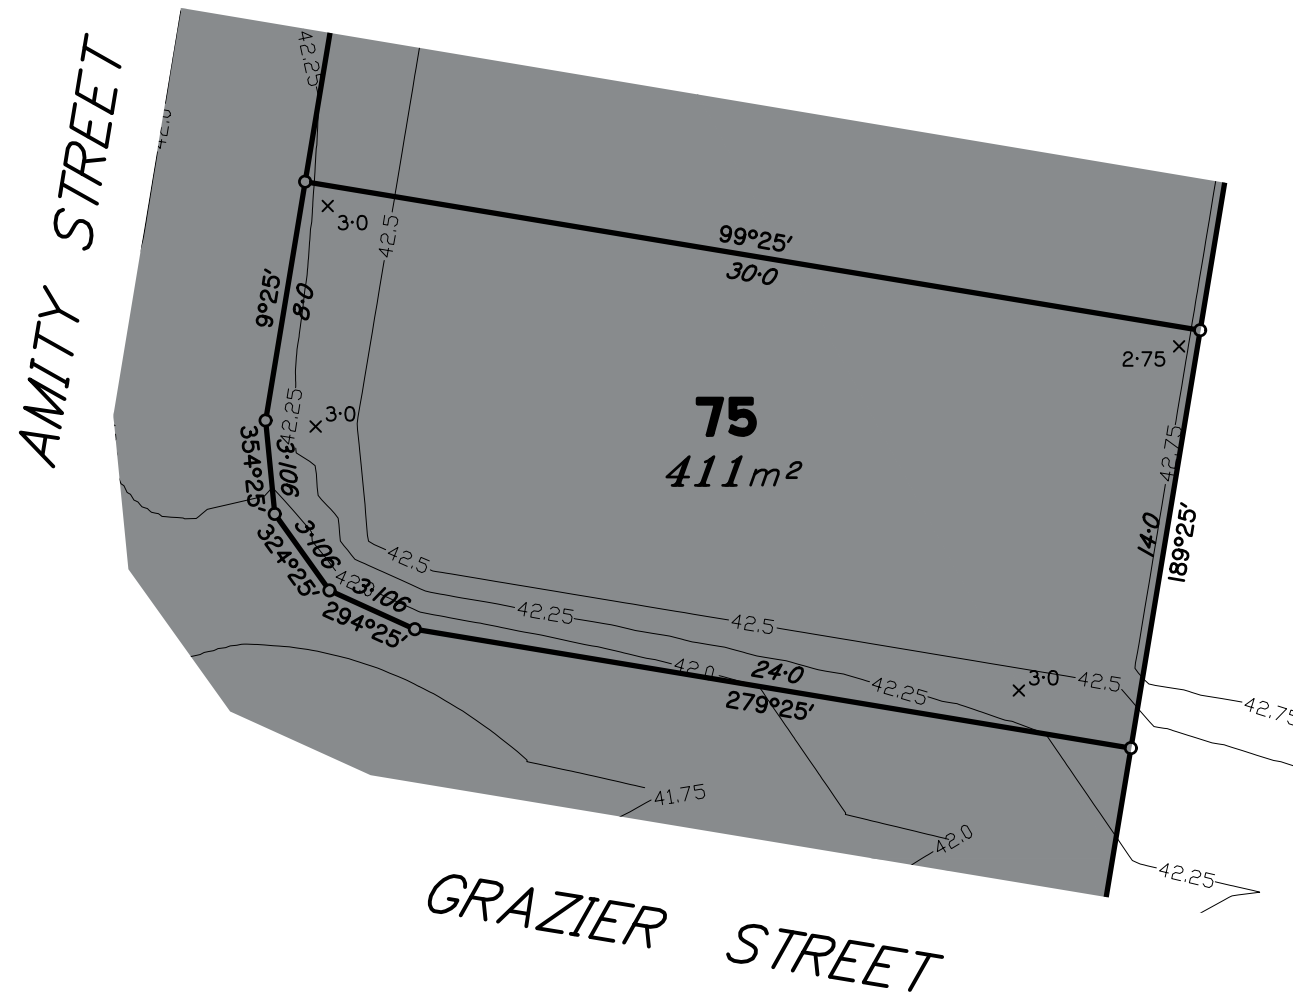

LOCALITY MAP

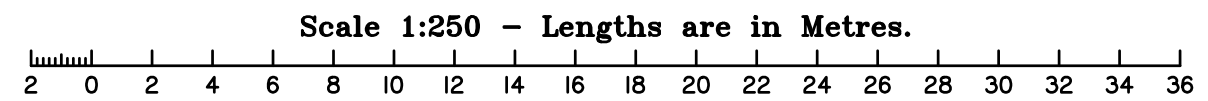

Meridian: MGA Zone 56 Yes No
Contour Height Datum: AHD

dts urban planning, surveying & development

Brisbane
PO Box 3128, West End QLD 4101
Ph: 07 3118 0600
brisbane@dtsqld.com.au

Mackay
PO Box 11711, Mackay Caneland QLD 4740
Ph: 1300 278 783
mackay@dtsqld.com.au

A	ORIGINAL ISSUE	24/03/22	DG	AV
Issue	Details	Date	Drawn	Checked

DISCLOSURE PLAN
POINTCORP NARANGBA PTY LTD
STAGE 4 "AMITY"
CALLAGHAN ROAD, NARANGBA

Dwg No: A3-6473/75	Issue: A
Project: BNE150725	
File: B150725Dis4.dwg	

DISCLOSURE PLAN PROPOSED LOT 76

This plan is to be read in conjunction with the disclosure statement prepared for this lot.

Cancelling part of Lot 1007 on SP298953
Locality of Narangba

1. These notes form an integral part of this plan. No part of this plan may be reproduced without these notes being included.
2. All dimensions and areas shown are subject to final survey and relevant local authority approval.
3. This plan has been prepared for issue to a buyer as a disclosure plan under the Land Sales Act 1984. It is not to be used for any other purpose.
4. Levels and contours shown on this plan are not to be used for building design or construction; a topographical survey of the site is required.
5. Any engineering detail (retaining walls, etc.) shown on this plan is indicative only and subject to construction and relevant local authority approval.
6. For further detail regarding services, facilities and features which may have relevance to the proposed lot, reference should be made to the Development Application approval conditions, the approved operational works drawings and current engineering drawings.

Contour Interval – 0.25 metre

———— Design Contours

Compaction of fill will be done in accordance with Australian Standard AS 3798–2007, under Level I inspection and testing by the nominated Geotechnical Inspection and Testing Authority.

x 0.1 Cut/Fill, calculated between design and existing surface contours



Area to be Cut, as supplied by RMA Engineers

Area to be Filled, as supplied by RMA Engineers

Lot levels and earthworks derived from Engineering Drawings.




AMITY STREET

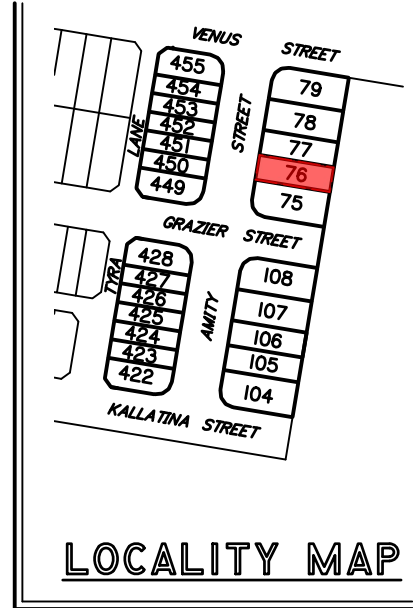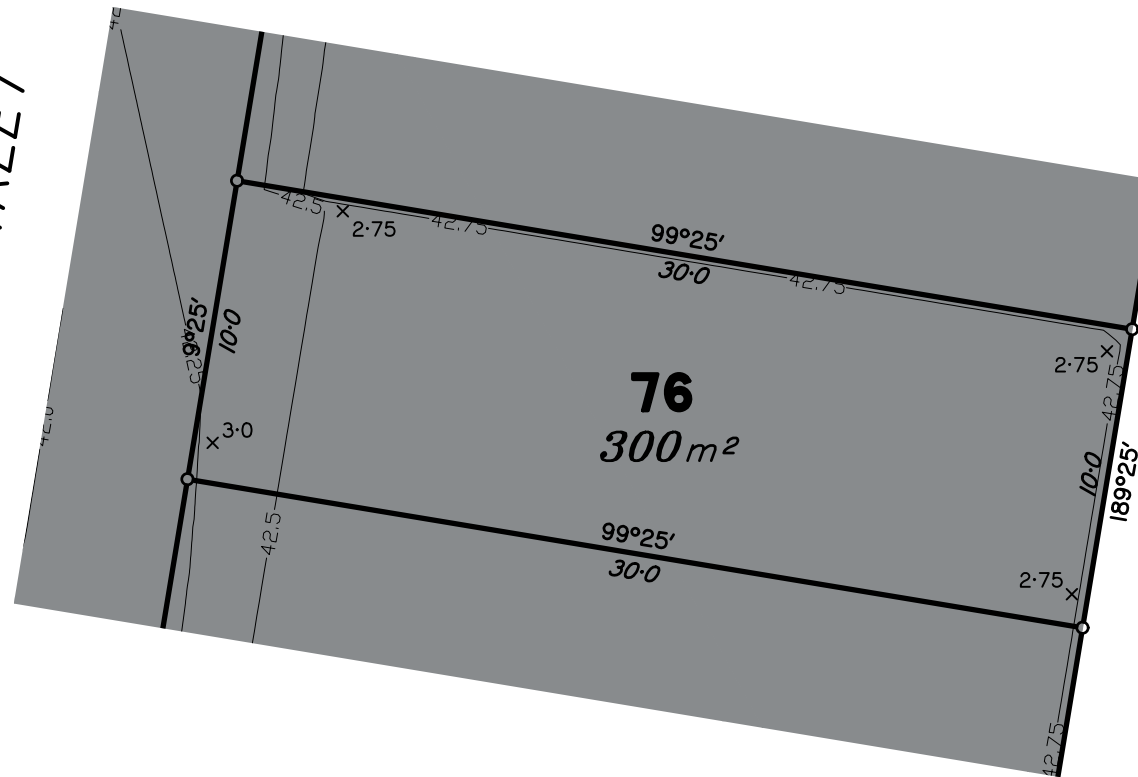

LOCALITY MAP

Scale 1:250 – Lengths are in Metres.

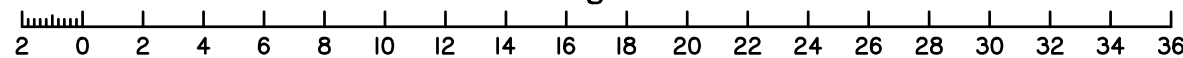

Meridian: MGA Zone 56 Yes No
Contour Height Datum: AHD

dts urban planning, surveying & development

Brisbane
PO Box 3128, West End QLD 4101
Ph: 07 3118 0600
brisbane@dtsqld.com.au

Mackay
PO Box 11711, Mackay Caneland QLD 4740
Ph: 1300 278 783
mackay@dtsqld.com.au

A	ORIGINAL ISSUE	24/03/22	DG	AV
Issue	Details	Date	Drawn	Checked

DISCLOSURE PLAN
POINTCORP NARANGBA PTY LTD
STAGE 4 "AMITY"
CALLAGHAN ROAD, NARANGBA

Dwg No: A3-6473/76	Issue: A
Project: BNE150725	
File: B150725Dis4.dwg	

DISCLOSURE PLAN PROPOSED LOT 77

This plan is to be read in conjunction with the disclosure statement prepared for this lot.

Cancelling part of Lot 1007 on SP298953
Locality of Narangba

1. These notes form an integral part of this plan. No part of this plan may be reproduced without these notes being included.
2. All dimensions and areas shown are subject to final survey and relevant local authority approval.
3. This plan has been prepared for issue to a buyer as a disclosure plan under the Land Sales Act 1984. It is not to be used for any other purpose.
4. Levels and contours shown on this plan are not to be used for building design or construction; a topographical survey of the site is required.
5. Any engineering detail (retaining walls, etc.) shown on this plan is indicative only and subject to construction and relevant local authority approval.
6. For further detail regarding services, facilities and features which may have relevance to the proposed lot, reference should be made to the Development Application approval conditions, the approved operational works drawings and current engineering drawings.

Contour Interval – 0.25 metre

———— Design Contours




Compaction of fill will be done in accordance with Australian Standard AS 3798–2007, under Level I inspection and testing by the nominated Geotechnical Inspection and Testing Authority.

x 0.1 Cut/Fill, calculated between design and existing surface contours

Area to be Cut, as supplied by RMA Engineers

Area to be Filled, as supplied by RMA Engineers

Lot levels and earthworks derived from Engineering Drawings.

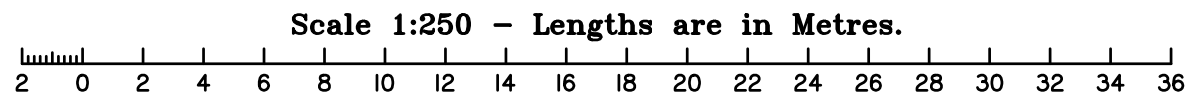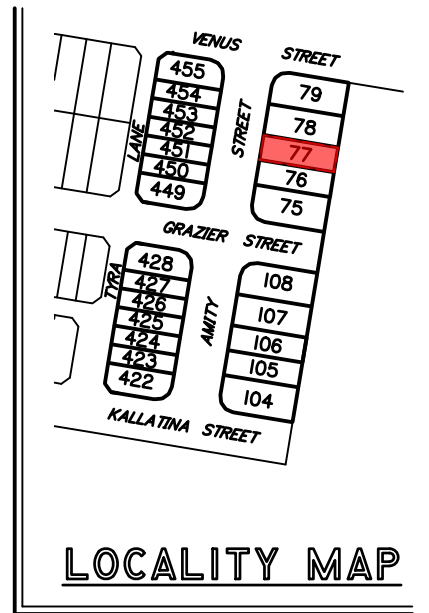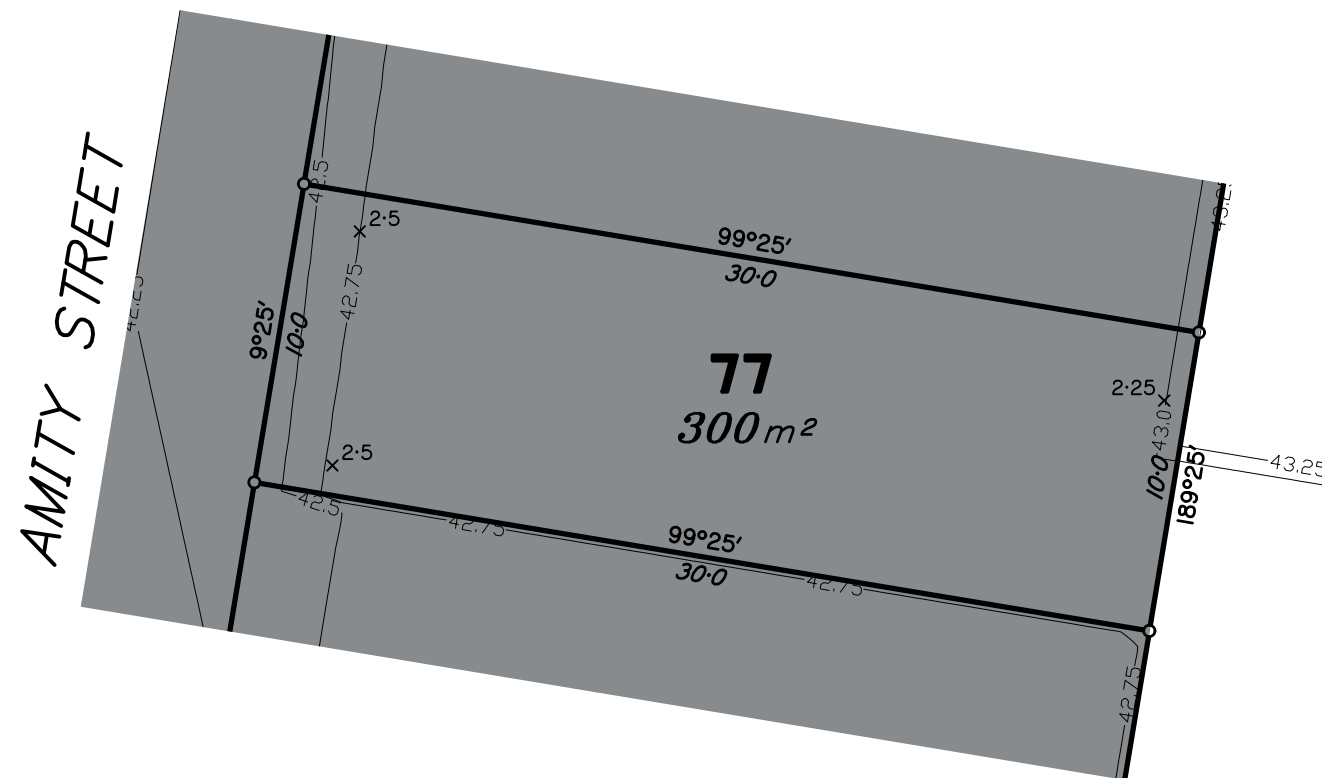

Meridian: MGA Zone 56 Yes No
Contour Height Datum: AHD

dts urban planning, surveying & development

Brisbane
PO Box 3128, West End QLD 4101
Ph: 07 3118 0600
brisbane@dtsqld.com.au

Mackay
PO Box 11711, Mackay Caneland QLD 4740
Ph: 1300 278 783
mackay@dtsqld.com.au

A	ORIGINAL ISSUE	24/03/22	DG	AV
Issue	Details	Date	Drawn	Checked

DISCLOSURE PLAN
POINTCORP NARANGBA PTY LTD
STAGE 4 "AMITY"
CALLAGHAN ROAD, NARANGBA

Dwg No: A3-6473/77	Issue: A
Project: BNE150725	
File: B150725Dis4.dwg	

DISCLOSURE PLAN PROPOSED LOT 78

This plan is to be read in conjunction with the disclosure statement prepared for this lot.

Cancelling part of Lot 1007 on SP298953
Locality of Narangba

1. These notes form an integral part of this plan. No part of this plan may be reproduced without these notes being included.
2. All dimensions and areas shown are subject to final survey and relevant local authority approval.
3. This plan has been prepared for issue to a buyer as a disclosure plan under the Land Sales Act 1984. It is not to be used for any other purpose.
4. Levels and contours shown on this plan are not to be used for building design or construction; a topographical survey of the site is required.
5. Any engineering detail (retaining walls, etc.) shown on this plan is indicative only and subject to construction and relevant local authority approval.
6. For further detail regarding services, facilities and features which may have relevance to the proposed lot, reference should be made to the Development Application approval conditions, the approved operational works drawings and current engineering drawings.

Contour Interval – 0.25 metre

———— Design Contours



Compaction of fill will be done in accordance with Australian Standard AS 3798–2007, under Level I inspection and testing by the nominated Geotechnical Inspection and Testing Authority.

x 0.1 Cut/Fill, calculated between design and existing surface contours


Area to be Cut, as supplied by RMA Engineers

Area to be Filled, as supplied by RMA Engineers

Lot levels and earthworks derived from Engineering Drawings.

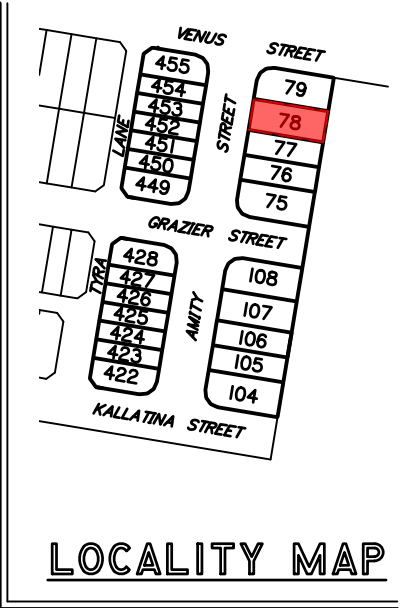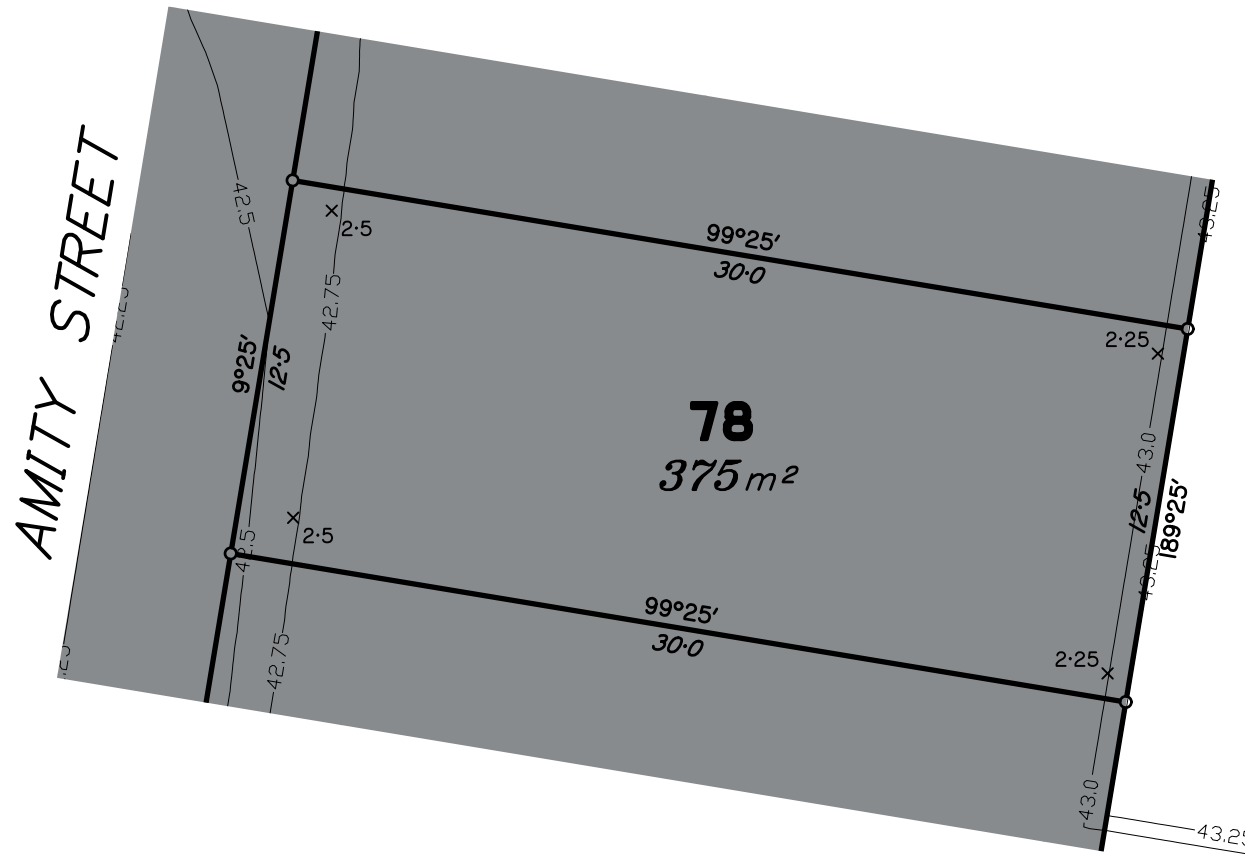

LOCALITY MAP

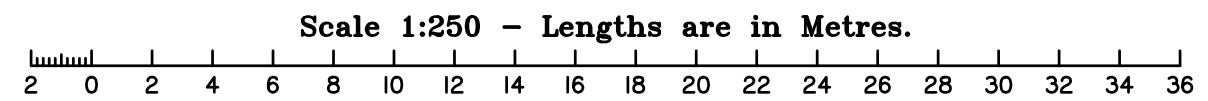

Meridian: MGA Zone 56 Yes No Contour Height Datum: AHD

dts urban planning, surveying & development

Brisbane PO Box 3128, West End QLD 4101 Ph: 07 3118 0600 brisbane@dtsqld.com.au

Mackay PO Box 11711, Mackay Caneland QLD 4740 Ph: 1300 278 783 mackay@dtsqld.com.au

A	ORIGINAL ISSUE	24/03/22	DG	AV
Issue	Details	Date	Drawn	Checked

DISCLOSURE PLAN
POINTCORP NARANGBA PTY LTD
STAGE 4 "AMITY"
CALLAGHAN ROAD, NARANGBA

Dwg No: A3-6473/78	Issue: A
Project: BNE150725	
File: B150725Dis4.dwg	

DISCLOSURE PLAN PROPOSED LOT 79

This plan is to be read in conjunction with the disclosure statement prepared for this lot.

Cancelling part of Lot 1007 on SP298953
Locality of Narangba

1. These notes form an integral part of this plan. No part of this plan may be reproduced without these notes being included.
2. All dimensions and areas shown are subject to final survey and relevant local authority approval.
3. This plan has been prepared for issue to a buyer as a disclosure plan under the Land Sales Act 1984. It is not to be used for any other purpose.
4. Levels and contours shown on this plan are not to be used for building design or construction; a topographical survey of the site is required.
5. Any engineering detail (retaining walls, etc.) shown on this plan is indicative only and subject to construction and relevant local authority approval.
6. For further detail regarding services, facilities and features which may have relevance to the proposed lot, reference should be made to the Development Application approval conditions, the approved operational works drawings and current engineering drawings.

Contour Interval – 0.25 metre

— Design Contours



Compaction of fill will be done in accordance with Australian Standard AS 3798–2007, under Level I inspection and testing by the nominated Geotechnical Inspection and Testing Authority.

x 0.1 Cut/Fill, calculated between design and existing surface contours

Area to be Cut, as supplied by RMA Engineers


Area to be Filled, as supplied by RMA Engineers

Lot levels and earthworks derived from Engineering Drawings.

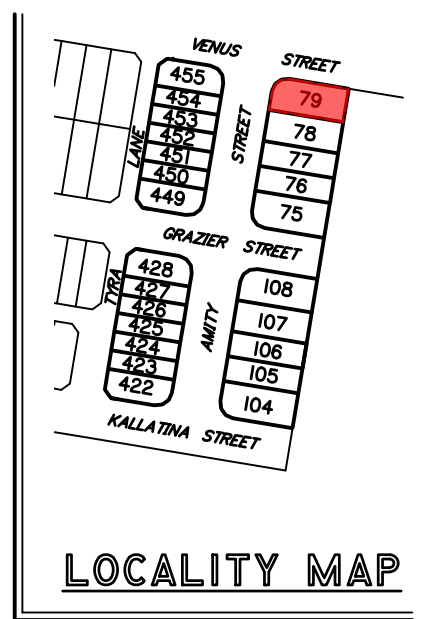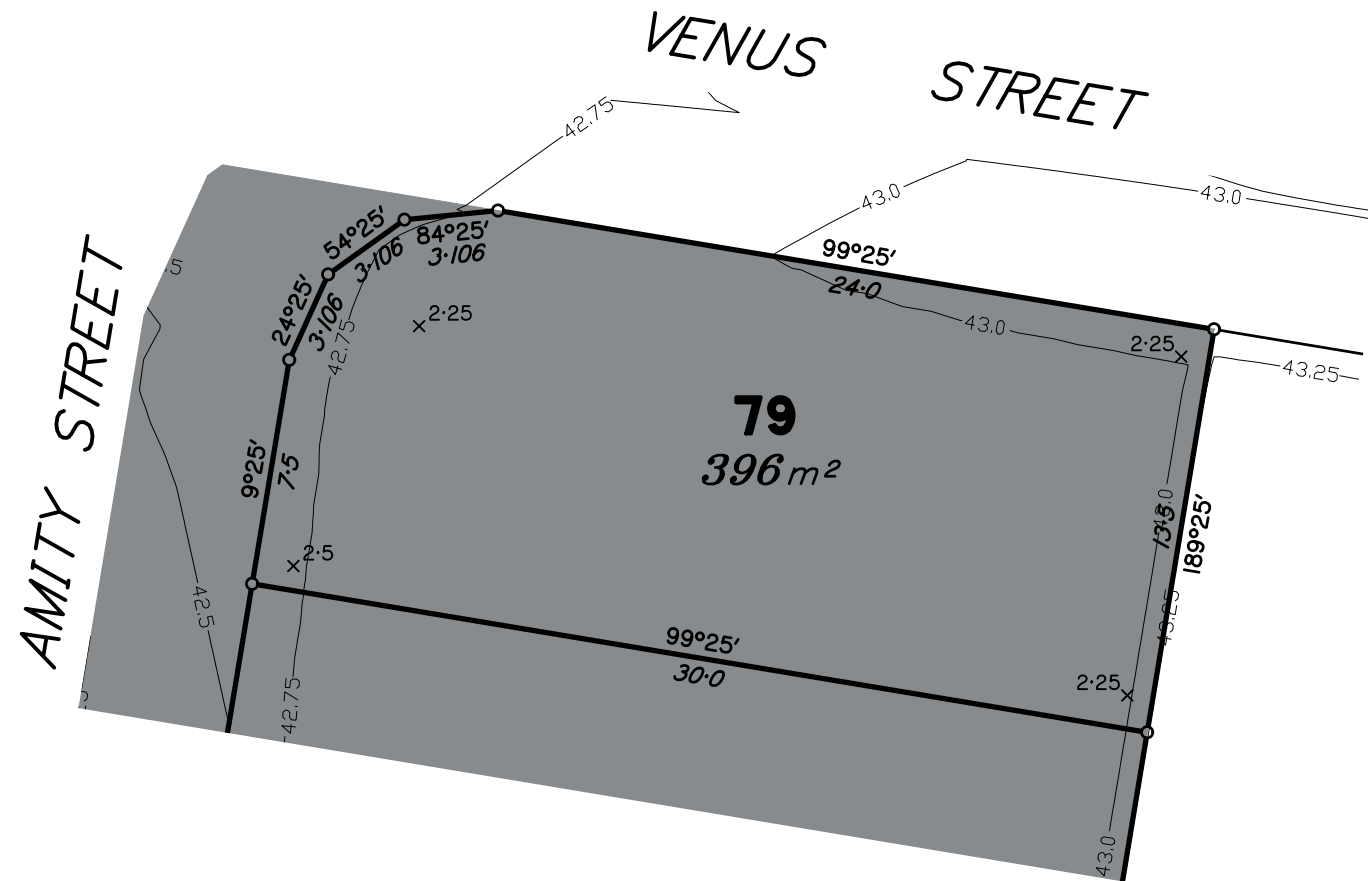

LOCALITY MAP

Scale 1:250 – Lengths are in Metres.

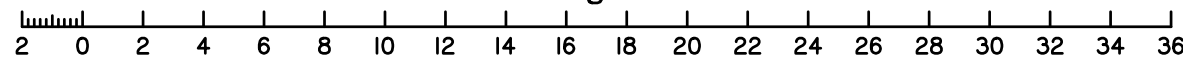

Meridian: MGA Zone 56 Yes No
Contour Height Datum: AHD

Brisbane Mackay
 PO Box 3128, West End QLD 4101 PO Box 11711, Mackay Caneland QLD 4740
 Ph: 07 3118 0600 Ph: 1300 278 783
 brisbane@dtsqld.com.au mackay@dtsqld.com.au

A	ORIGINAL ISSUE	24/03/22	DG	AV
Issue	Details	Date	Drawn	Checked

DISCLOSURE PLAN
 POINTCORP NARANGBA PTY LTD
 STAGE 4 "AMITY"
 CALLAGHAN ROAD, NARANGBA

Dwg No: A3-6473/79	Issue: A
Project: BNE150725	
File: B150725Dis4.dwg	